



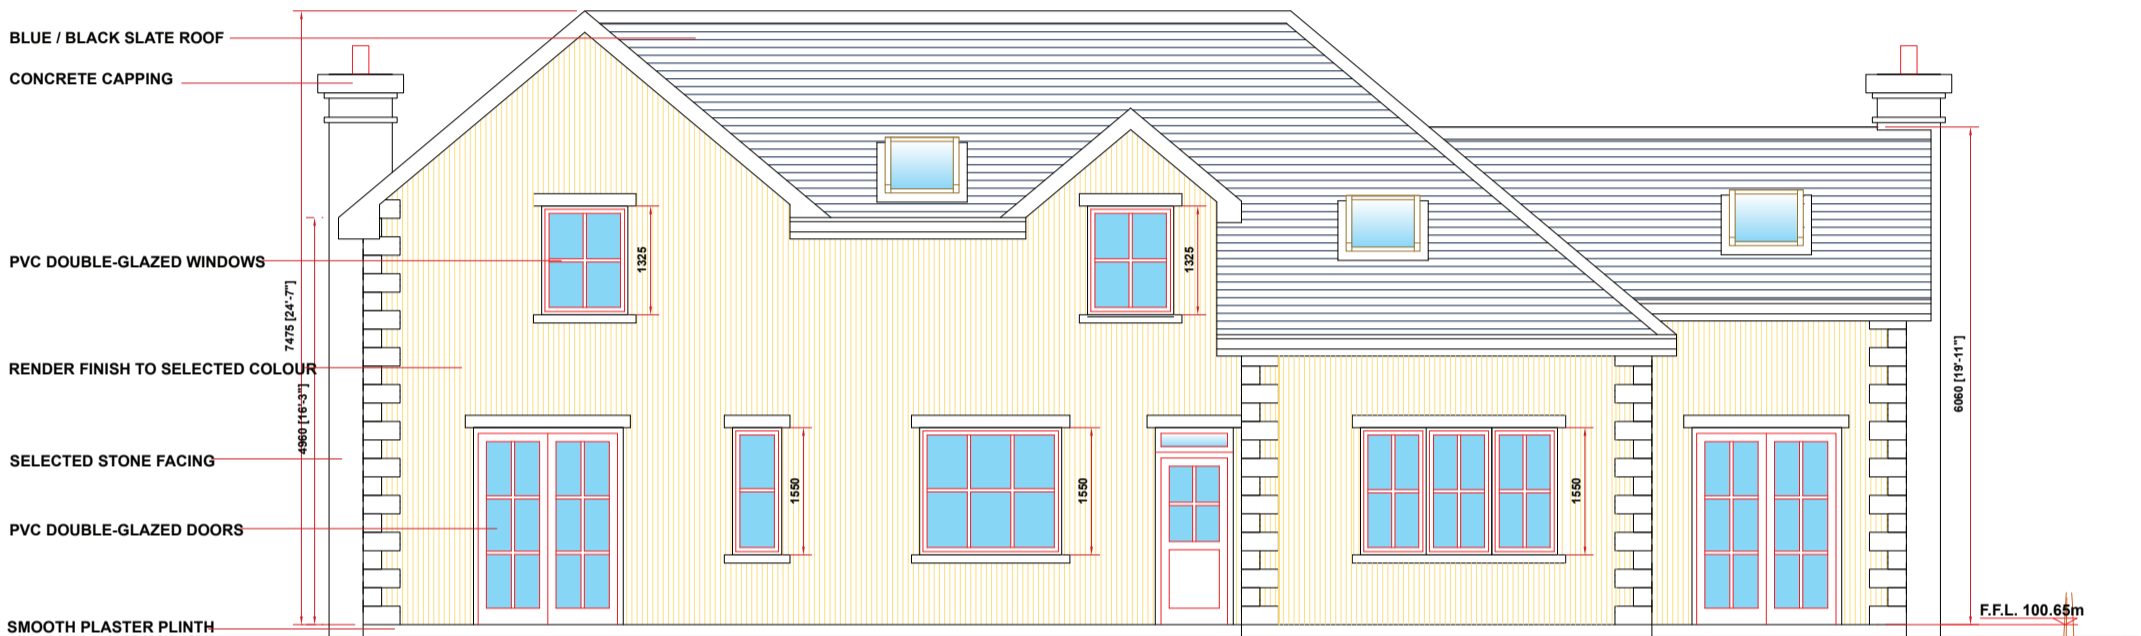


**FRONT ELEVATION**



**REAR ELEVATION**

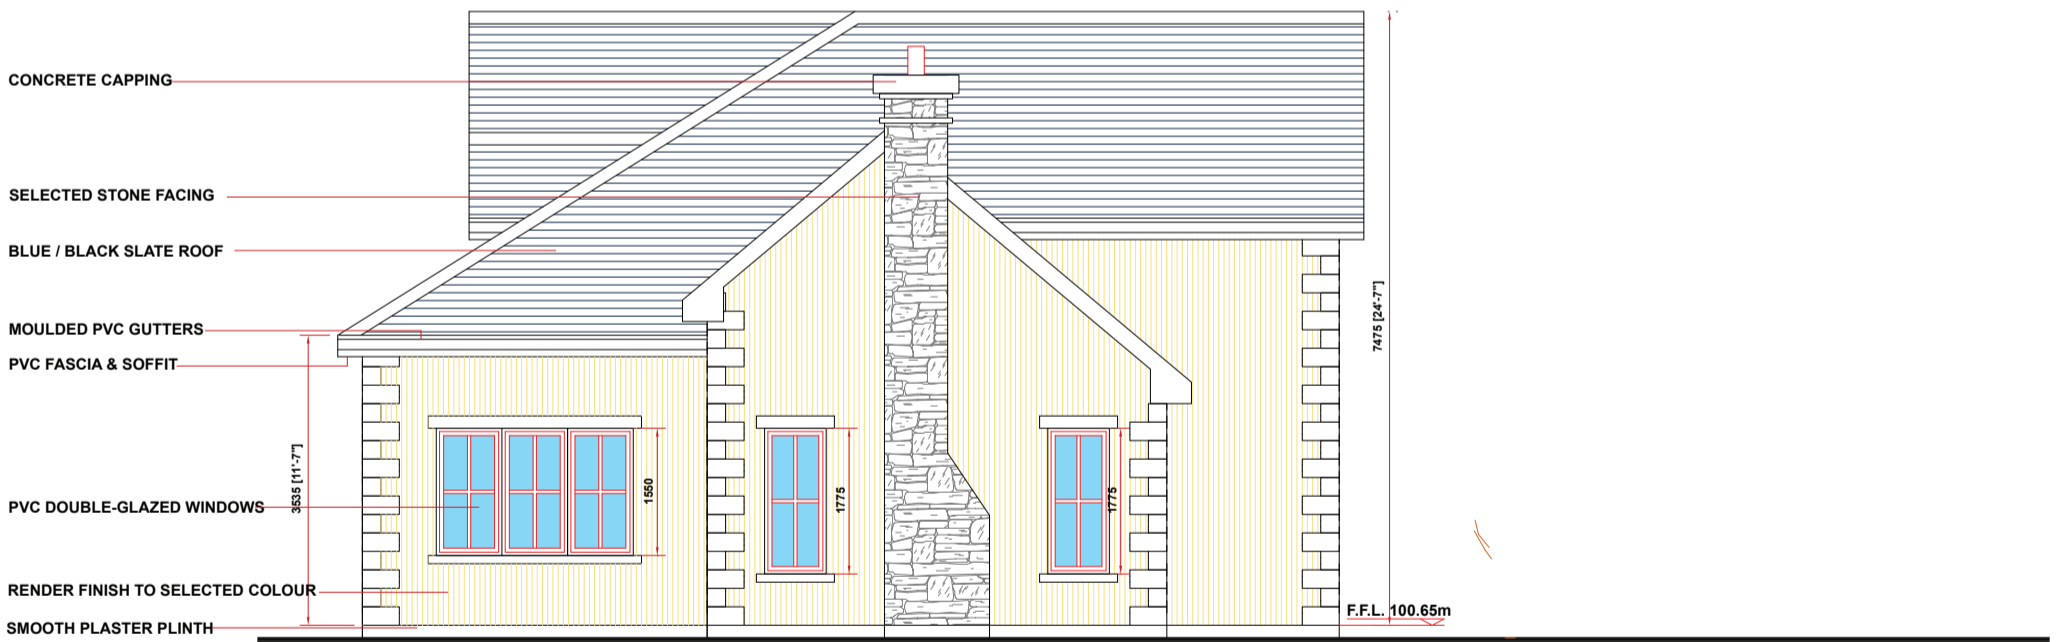

**SIDE ELEVATION**

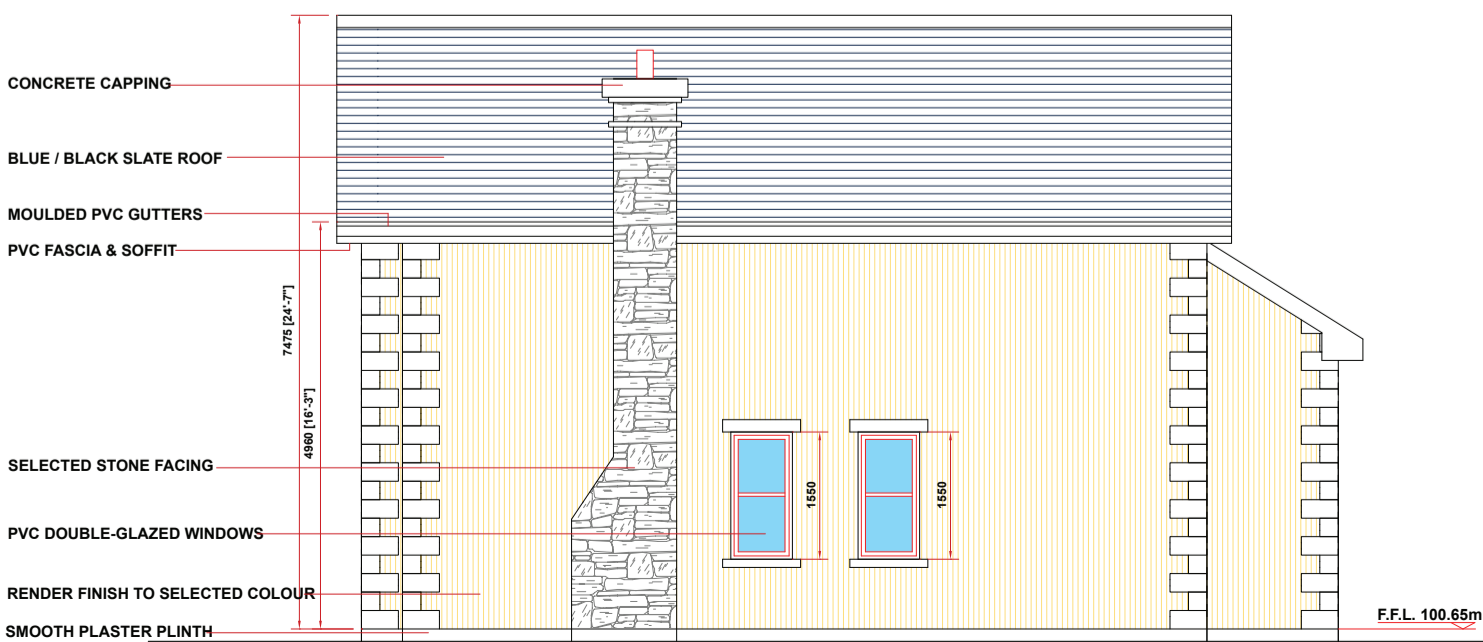

**SIDE ELEVATION**